


A

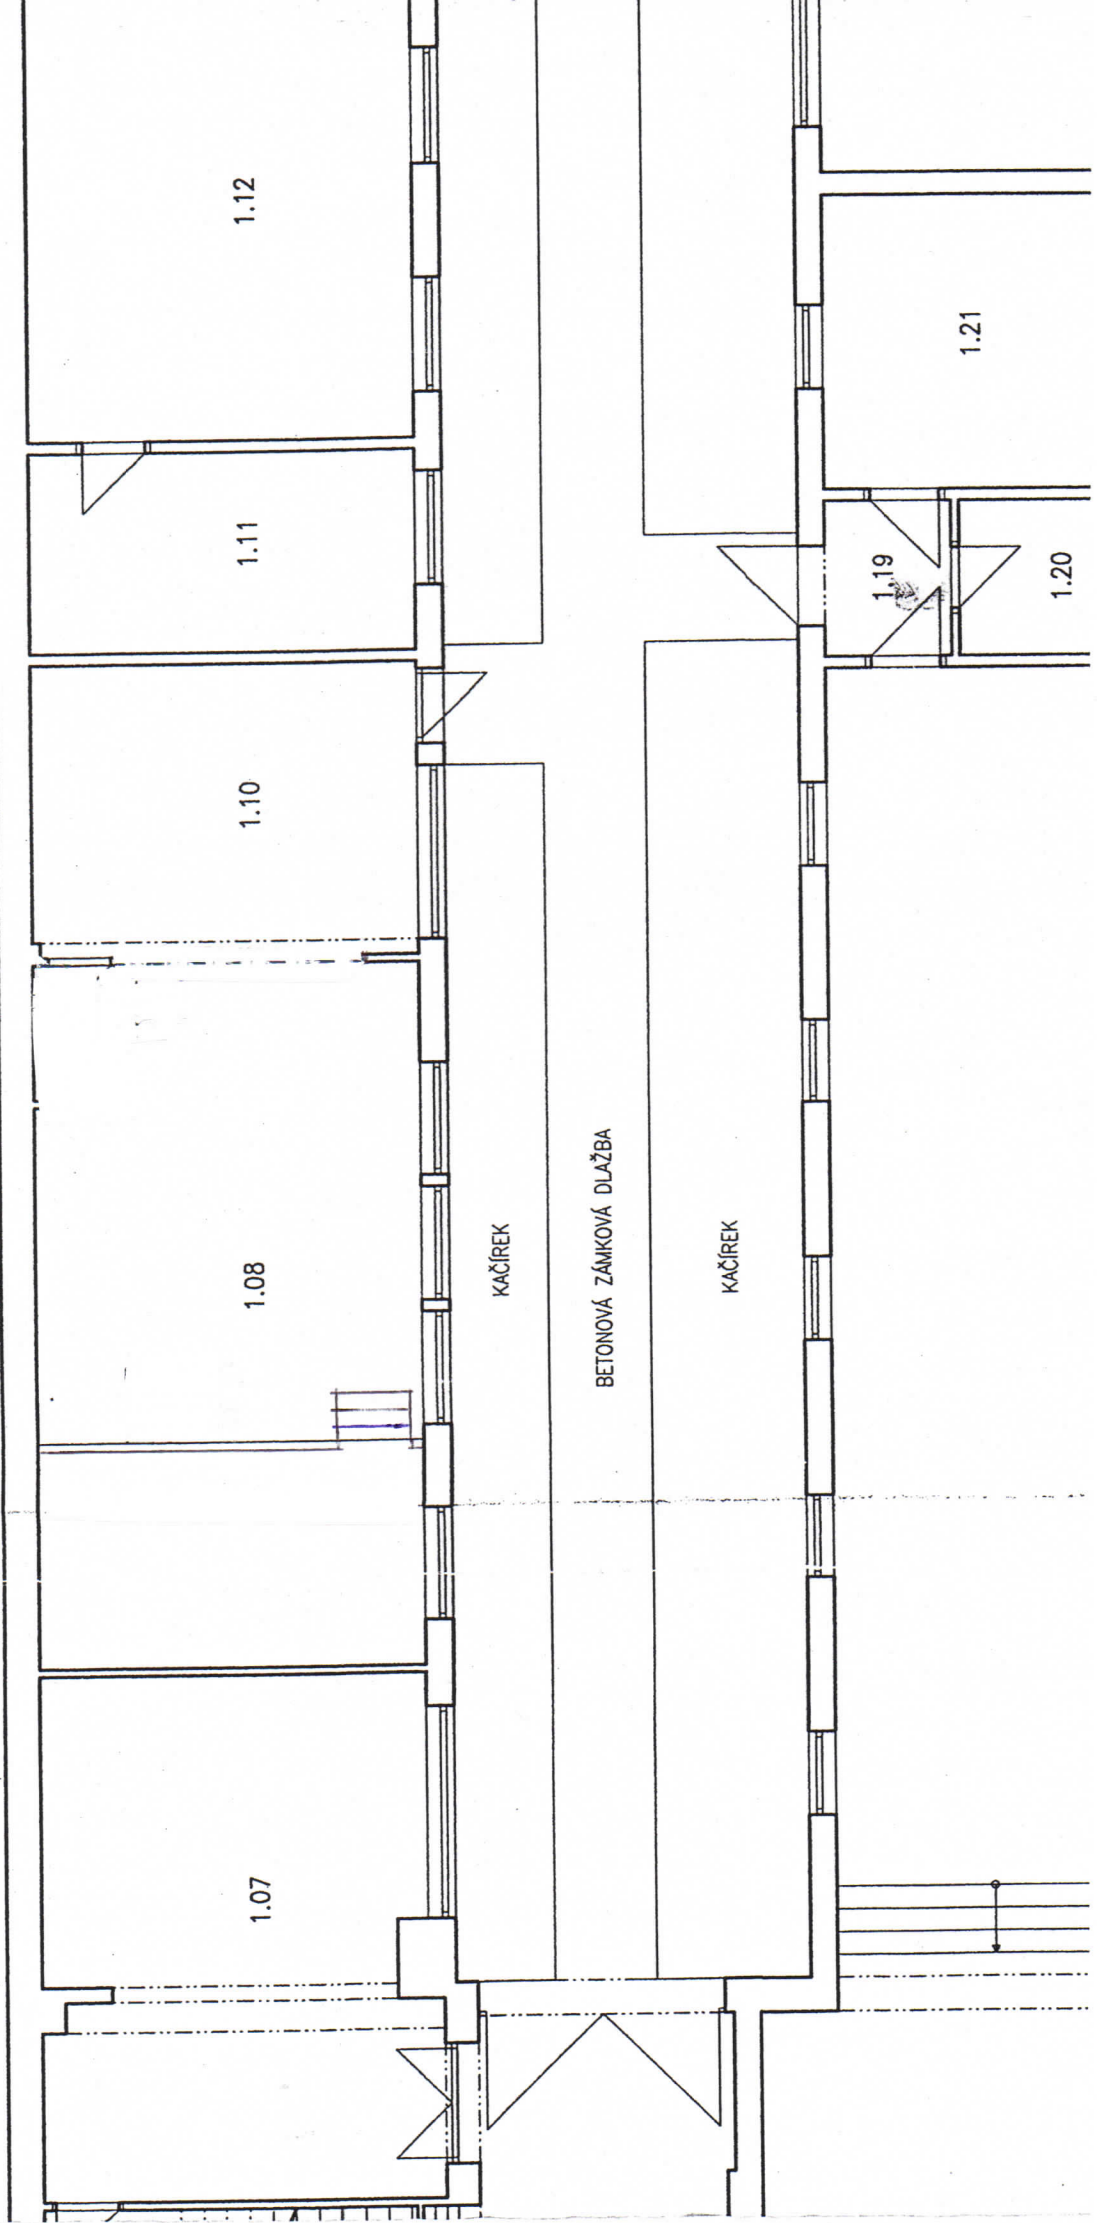

1.12

1.11

1.10

1.08

1.07

KAČÍREK

BETONOVÁ ZÁMKOVÁ DLAŽBA

KAČÍREK

1.21

1.19

1.20